



120 INCH TELESCOPE FLOOR PLAN

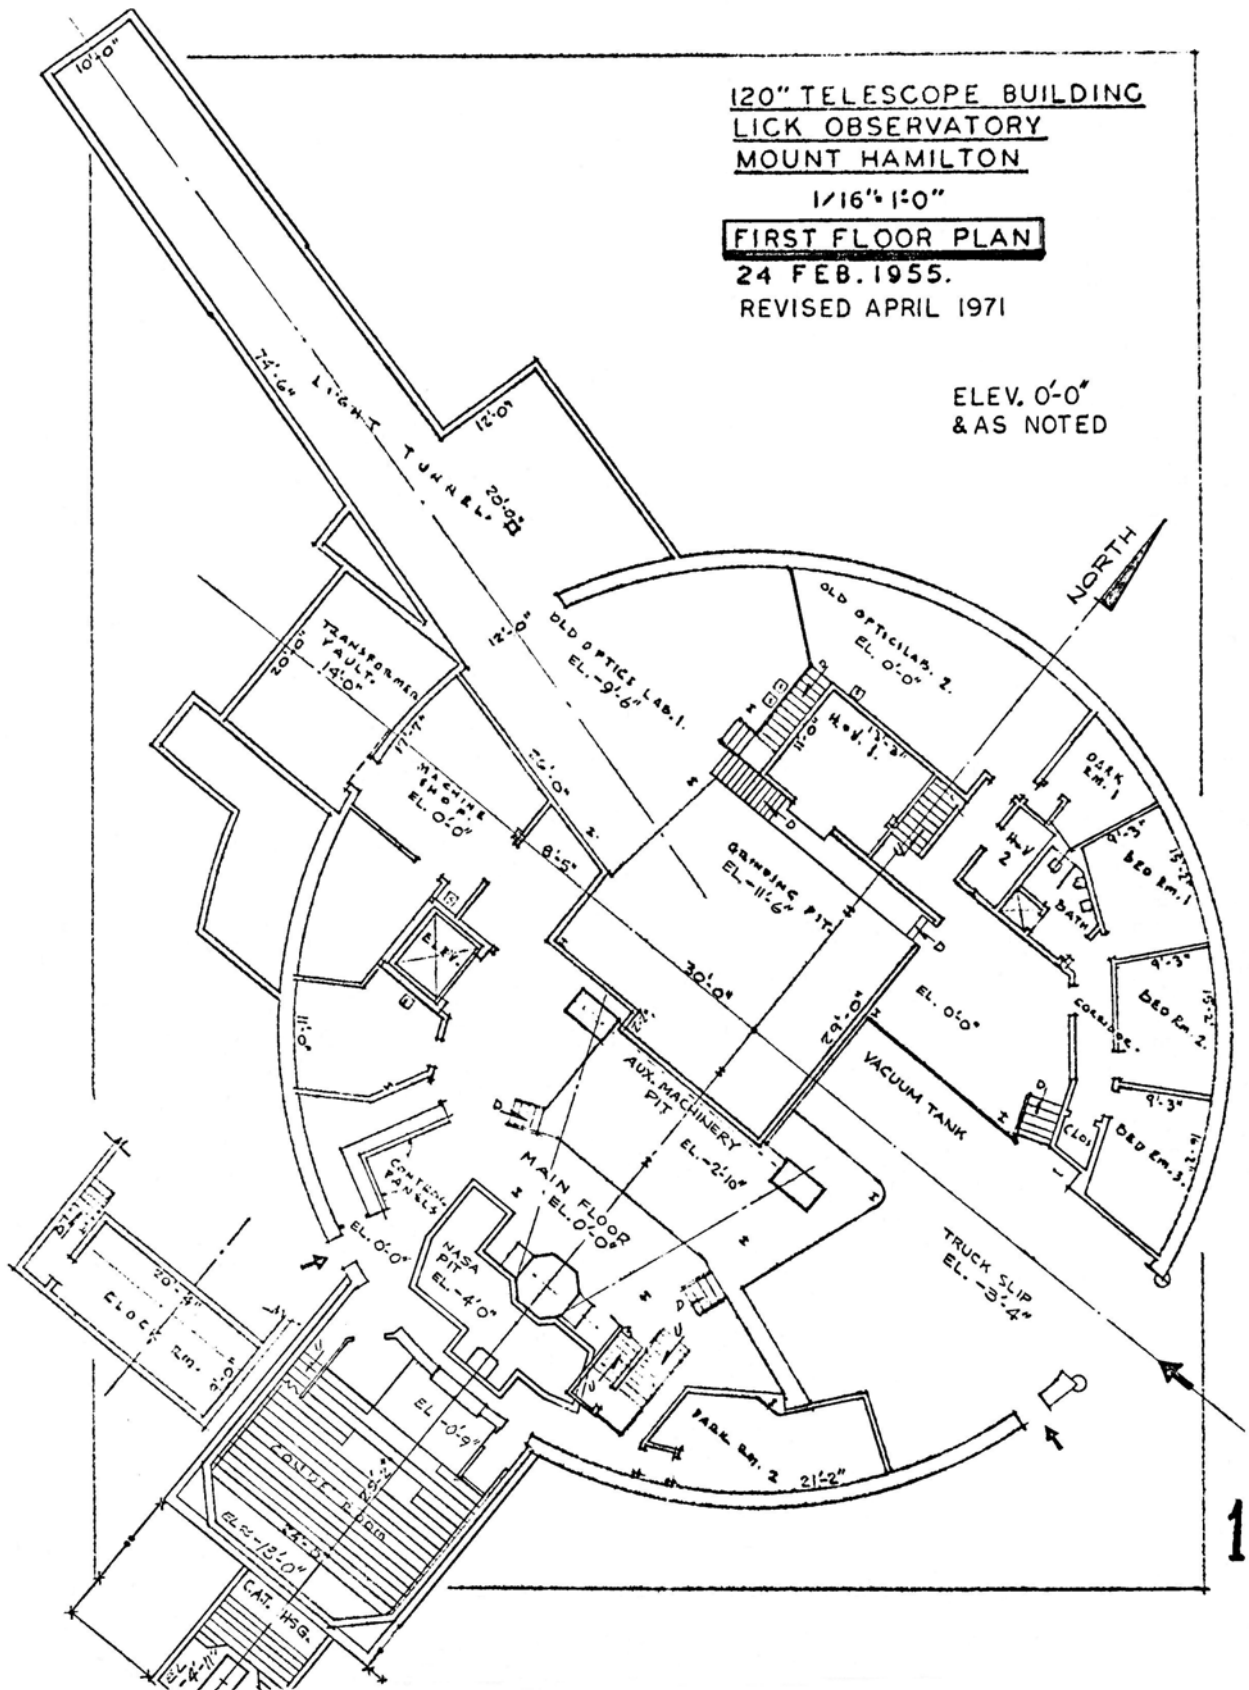


120 INCH TELESCOPE FLOOR PLAN

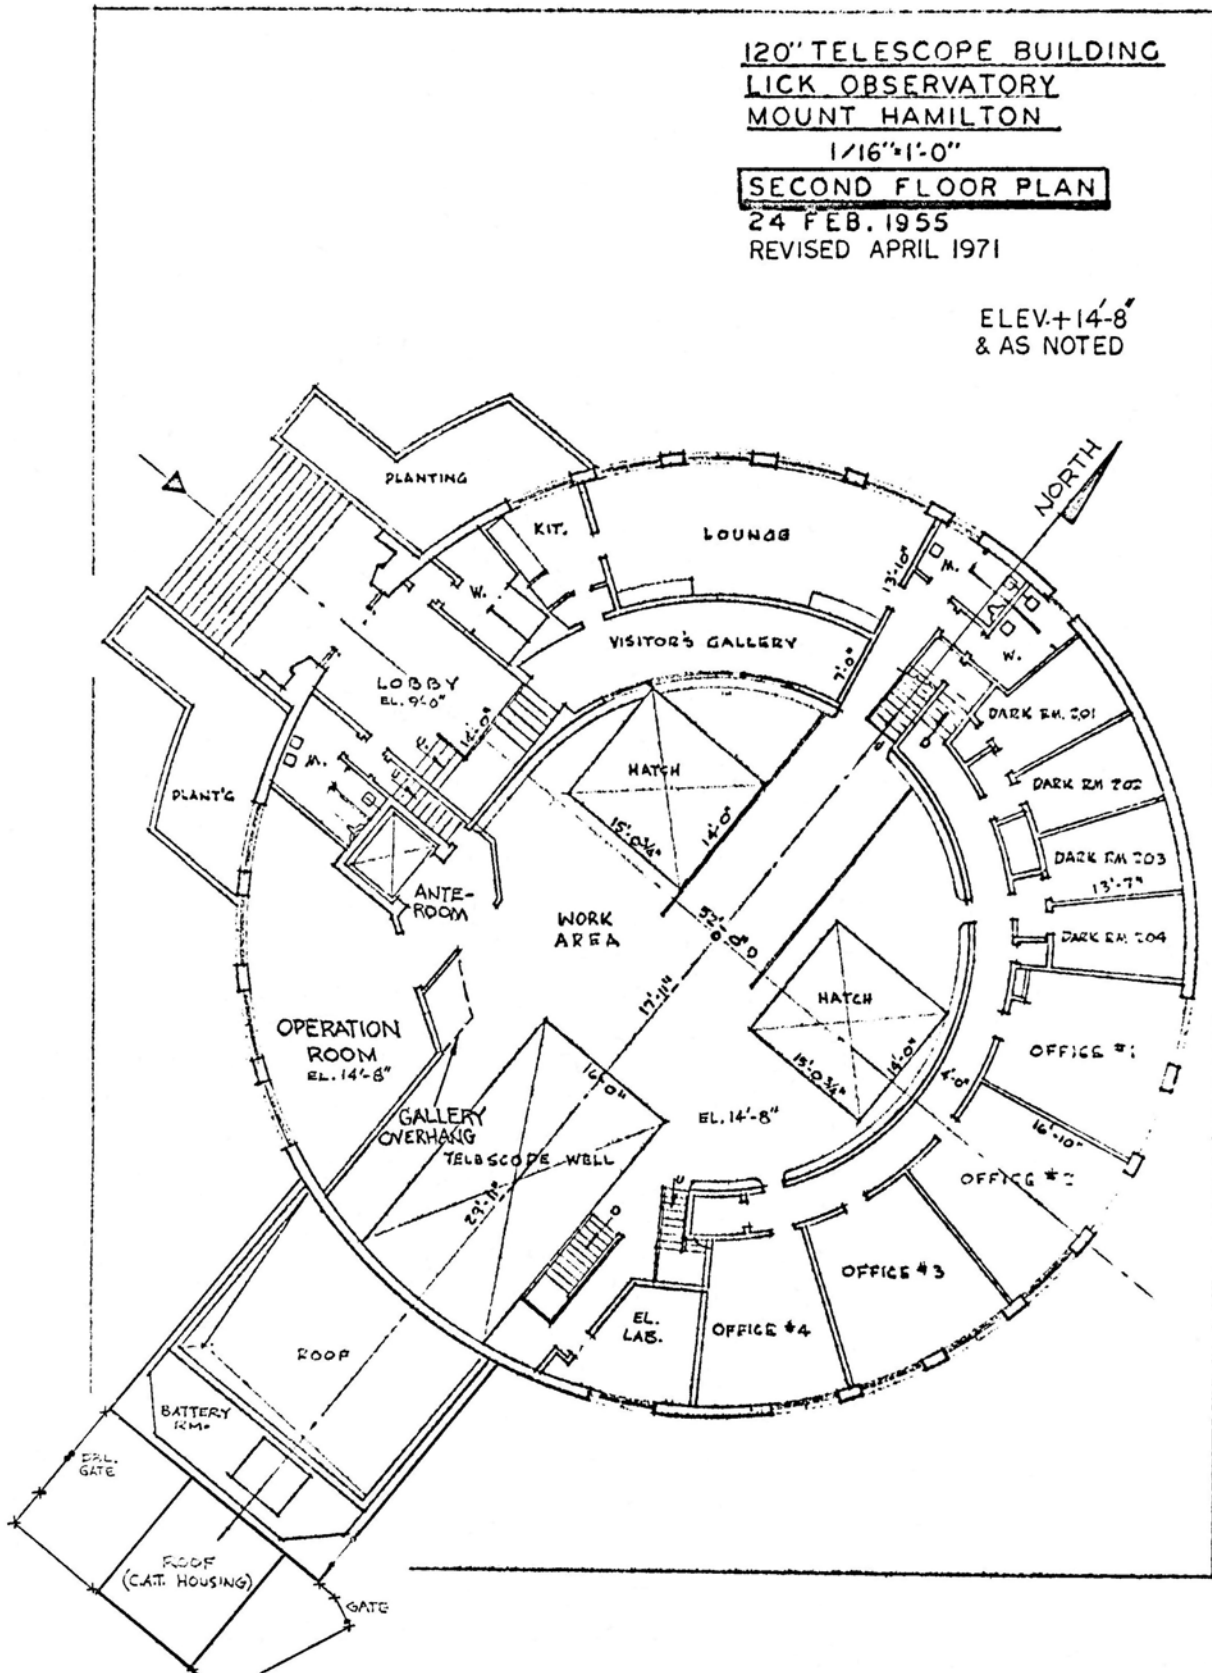

2.

120 INCH TELESCOPE FLOOR PLAN

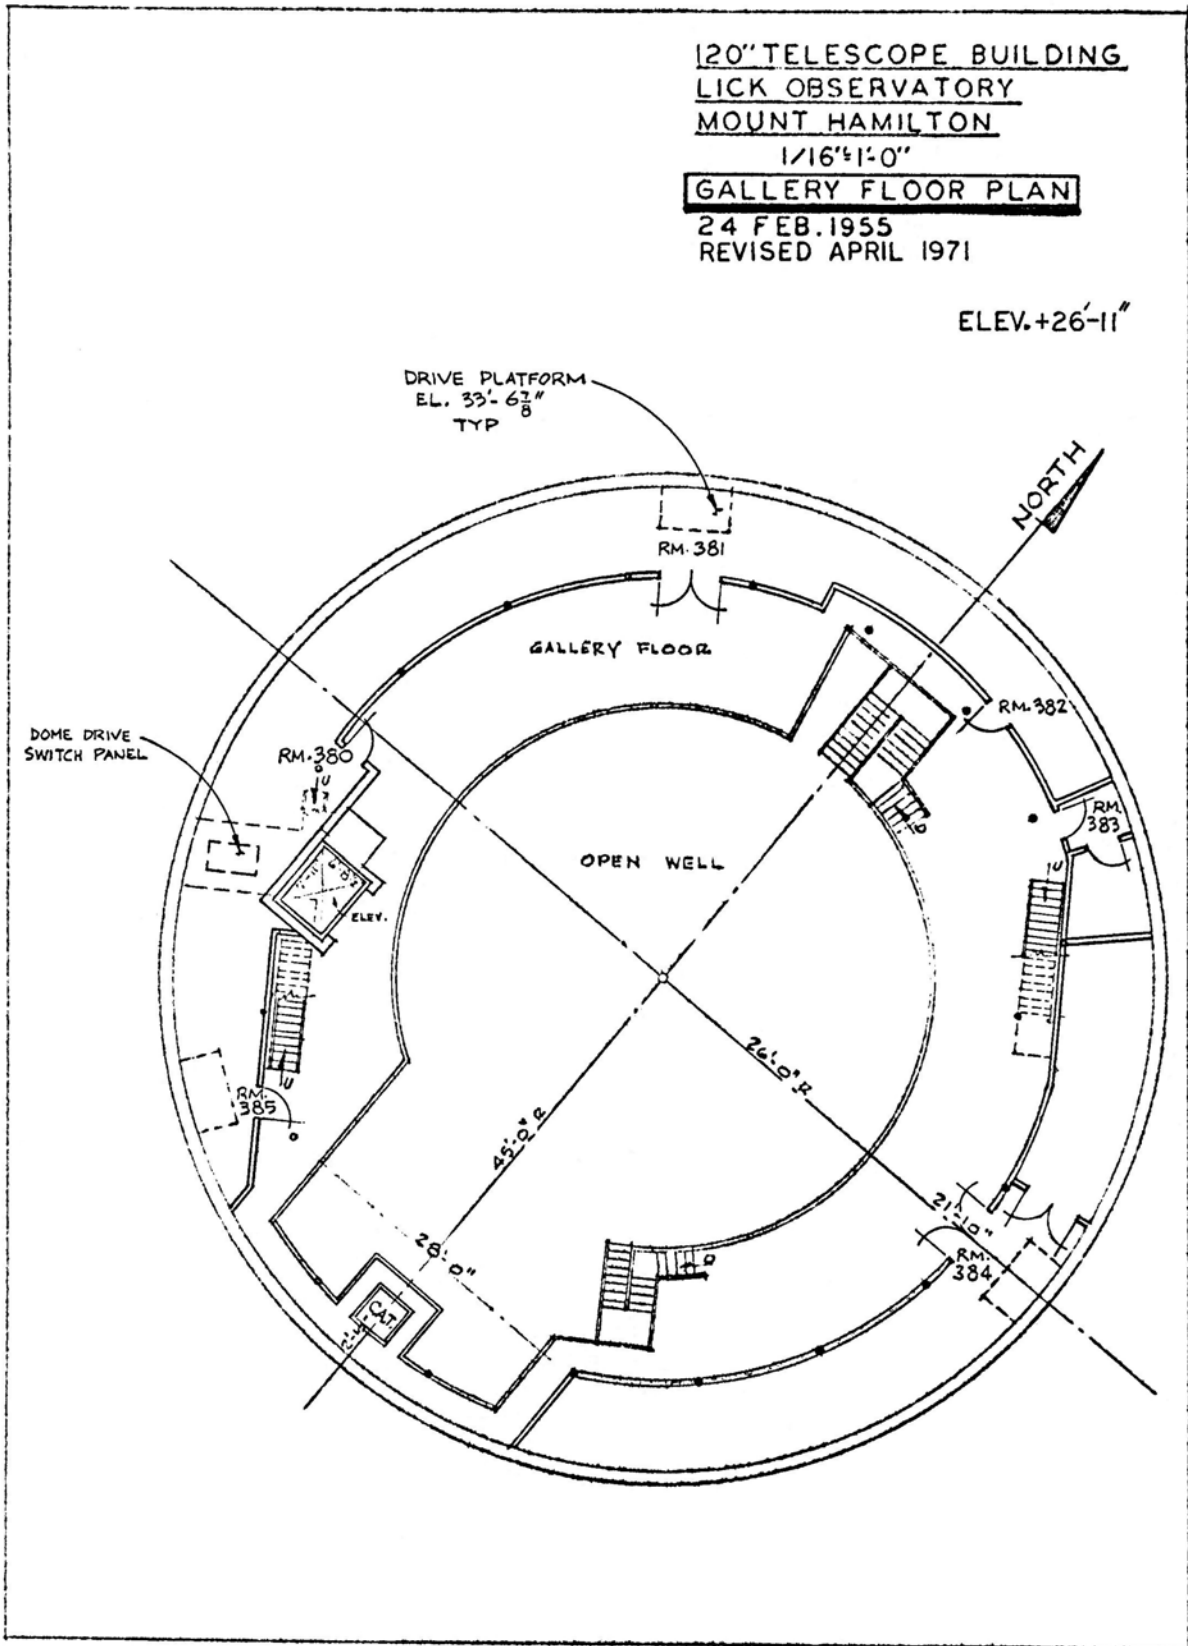

3.

120 INCH TELESCOPE FLOOR PLAN

